

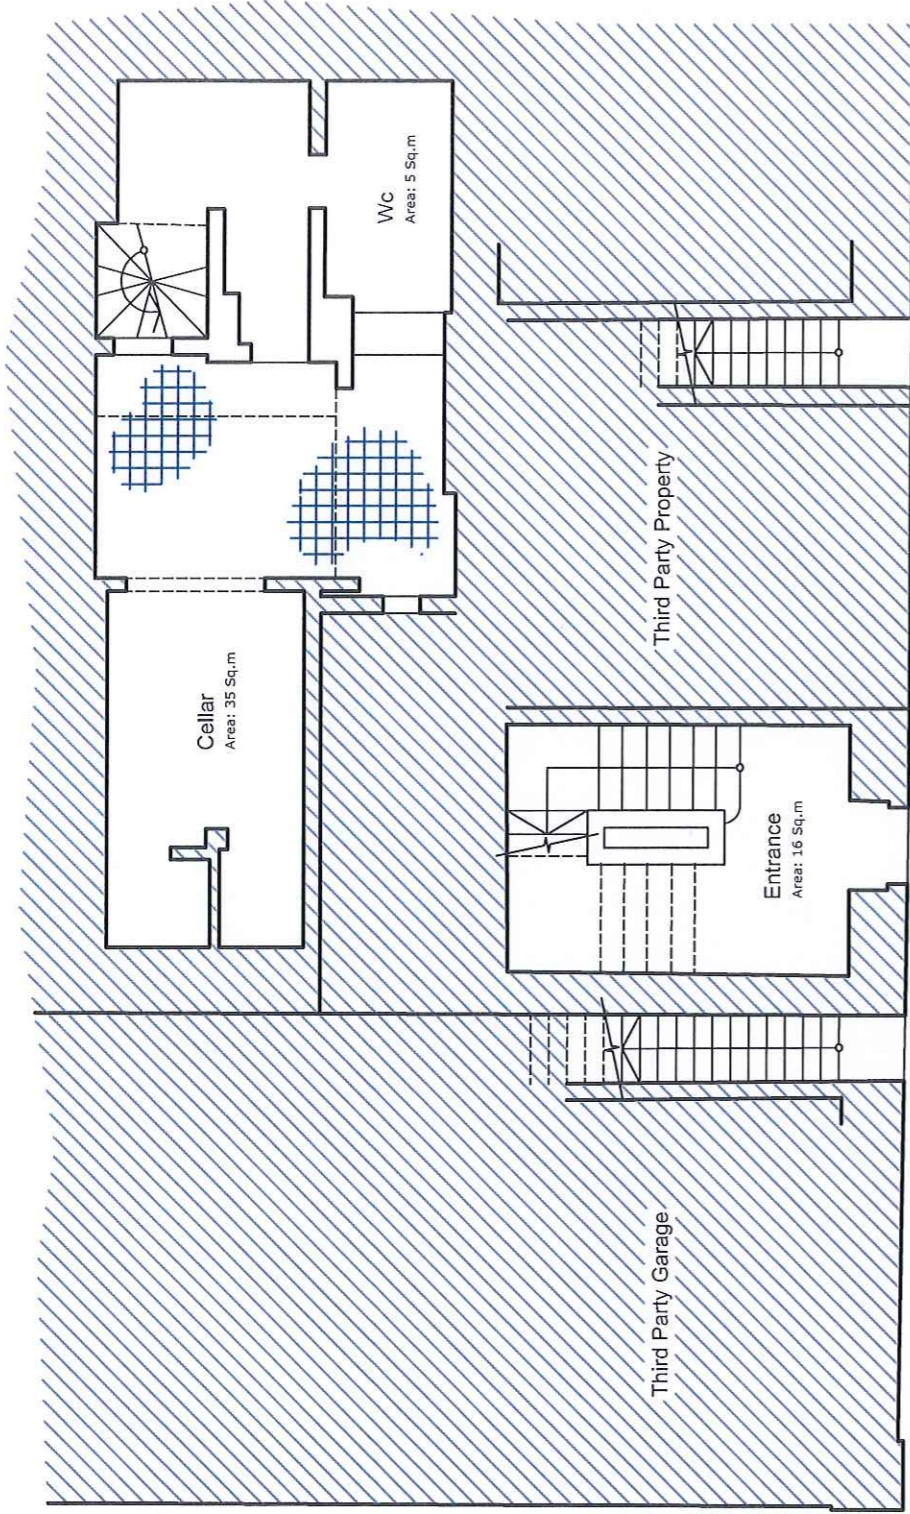


TOTAL SITE AREA - 235sq.m. (c.a.)

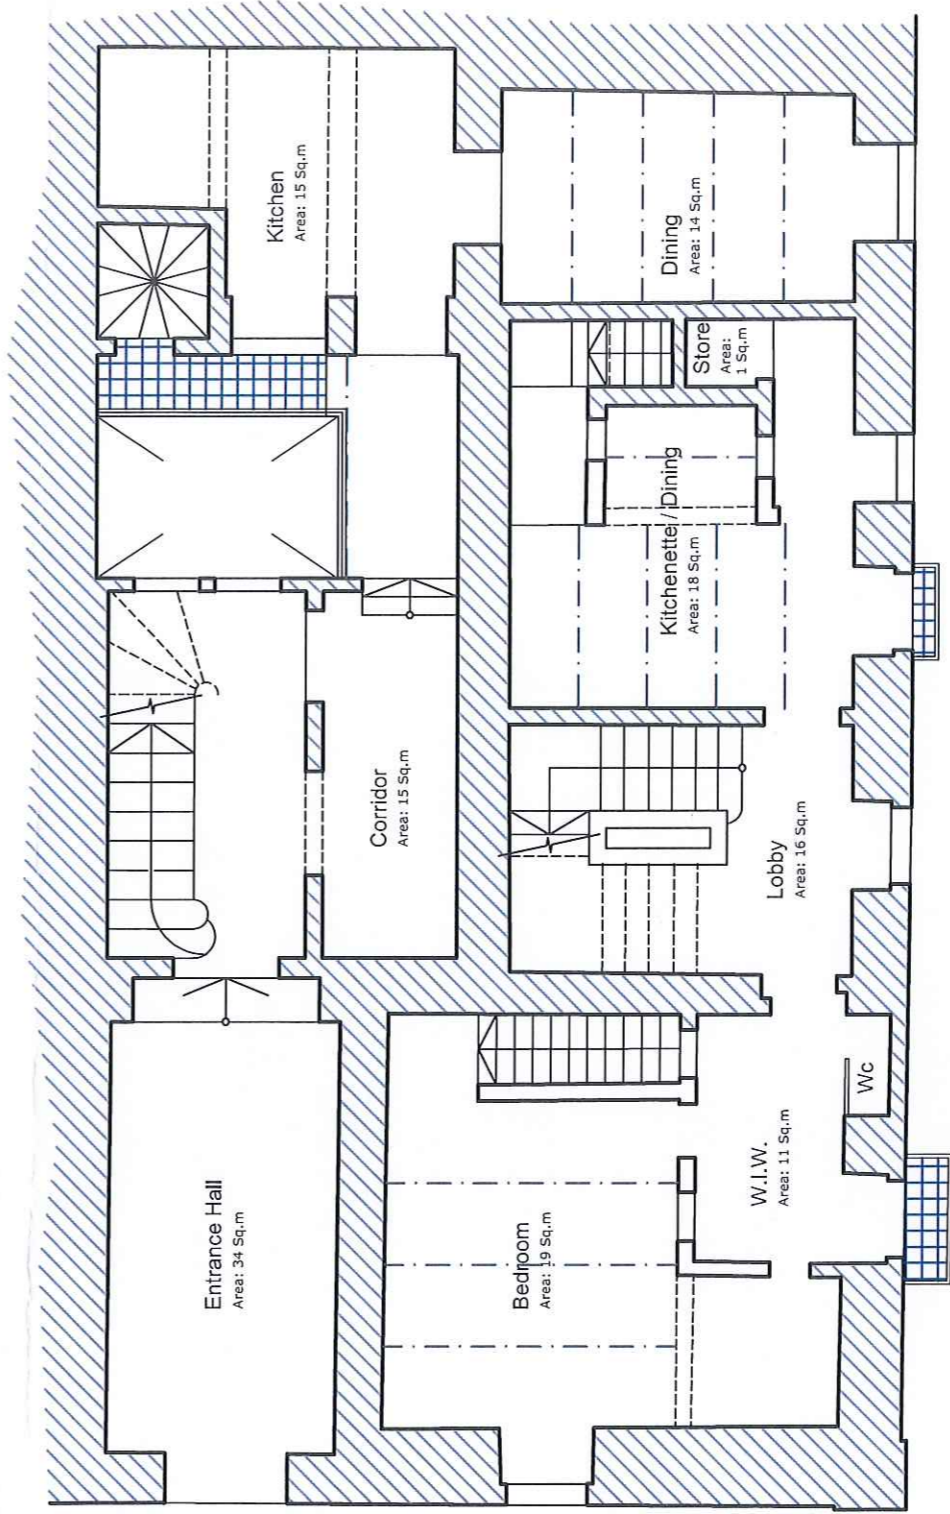


Existing - Ground Floor Level Plan

Scale 1:100

 

Existing - First Floor Level Plan

Scale 1:100

 

iarchitecture
PROJECT MANAGEMENT - ARCHITECTURE - INTERIOR DESIGN
Mob. +356 99233710
Email: iaarchint@ymail.com
Web: www.iaarchitecture.com


JS
PERIT
JONATHAN
SCHEMBRI
+356 7923 2710
jonathan@peritdesign.com

Project: SURVEY OF AN EXISTING BUILDING

Drawing Title: EXISTING FLOOR PLANS


Client: - -
Date: 29 - 12 - 2020
Scales: AS SHOWN
Job No.: - / -
Drg No.: 01

TOTAL SITE AREA - 235sq.m. (c.a.)

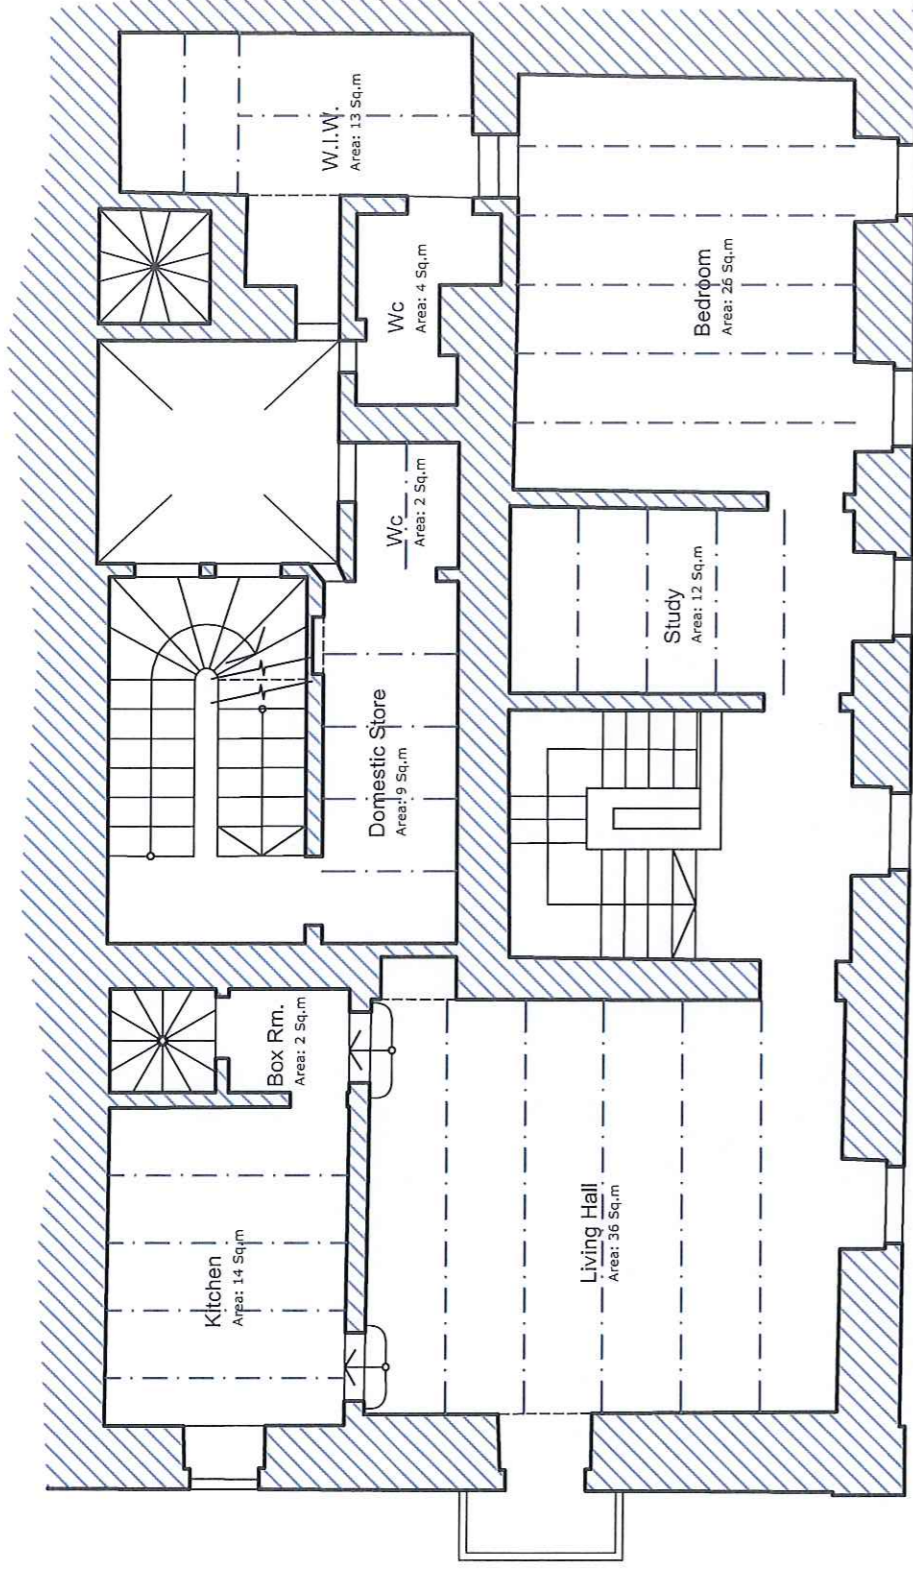





Existing - Second Floor Level Plan

Scale 1:100

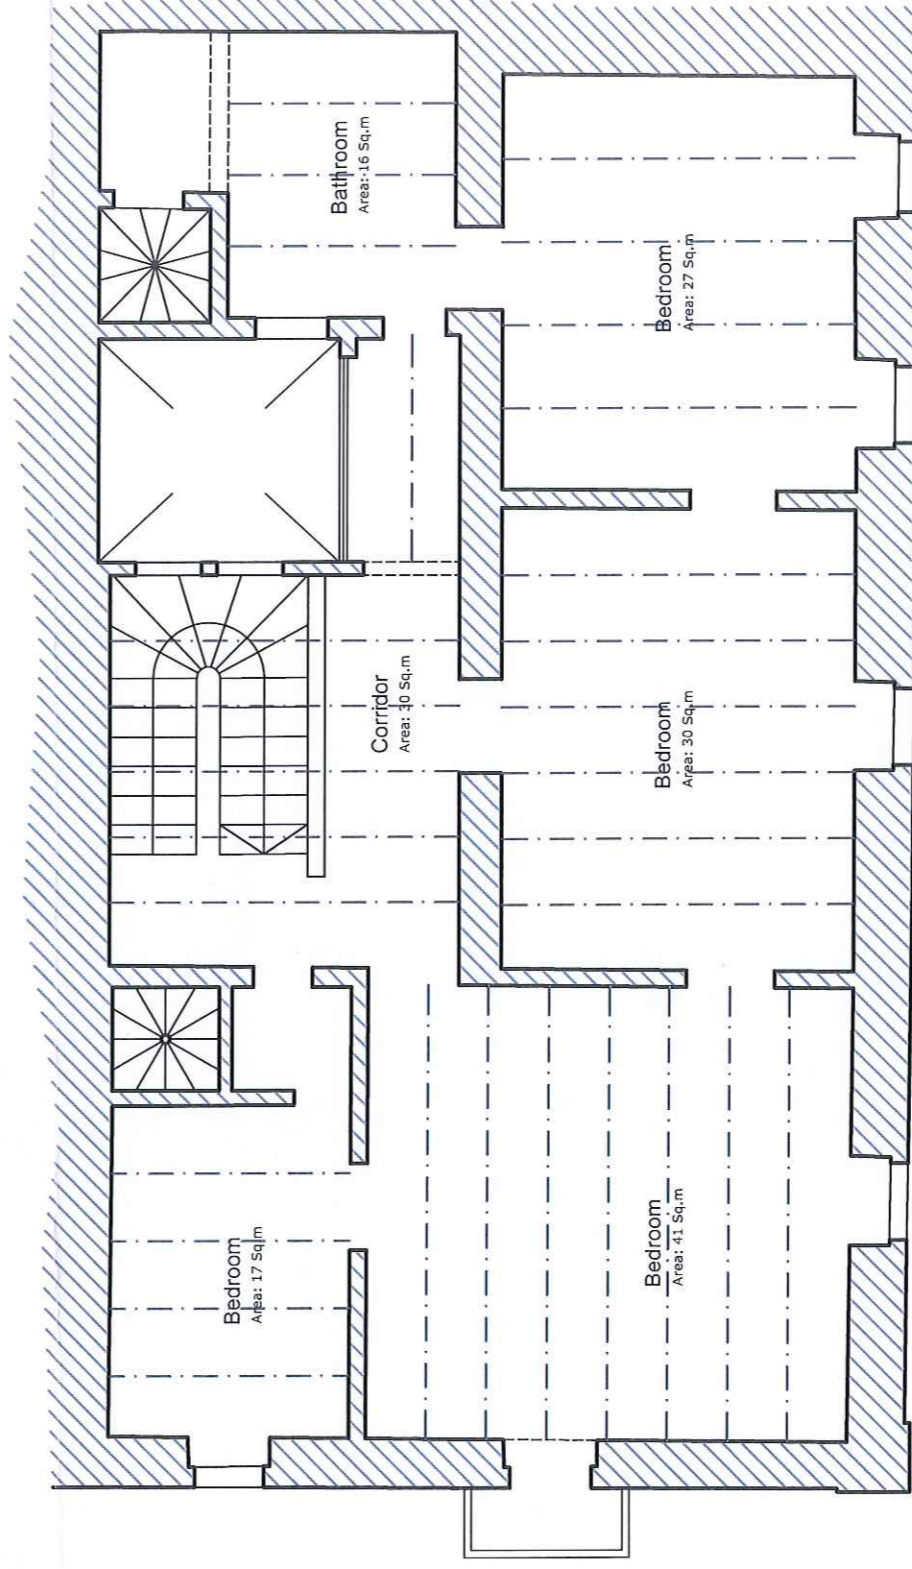


Existing - Third Floor Level Plan

Scale 1:100

  
 
 


TOTAL SITE AREA - 235sq.m. (c.a.)

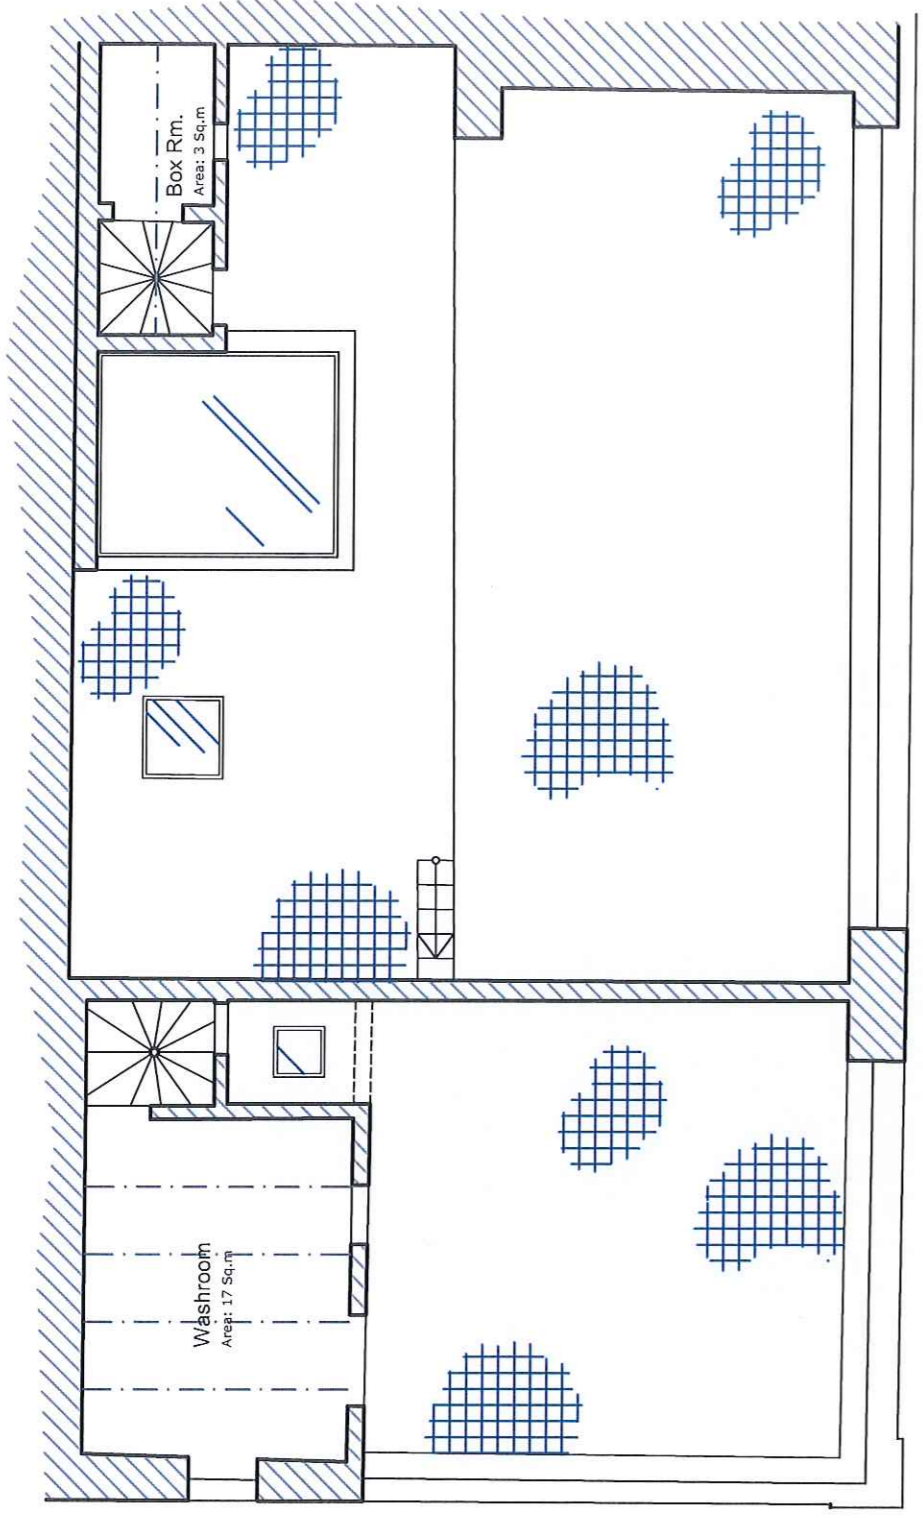

Existing - Roof Plan Level

Scale 1:100

  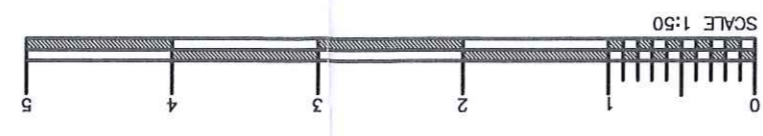

iarchitecture
 PROJECT MANAGEMENT - ARCHITECTURE - INTERIOR DESIGN
 Mob: +356 99233710
 Email: Perit@iarchitect.com
 Web: www.iarchitecture.com

JS
 PERIT
 JONATHAN
 SCHEMBRI
 +356 7992 2770
jonathanschembri@gmail.com

Project: SURVEY OF AN EXISTING BUILDING

Drawing Title: EXISTING FLOOR PLANS

Client: - -
 Date: 29 - 12 - 2020
 Scales: AS SHOWN
 Job No.: - / -
 Drg No.: 03